


**Figure 6-23
TYPICAL EXIT AND CONNECTOR RAMP MARKINGS**

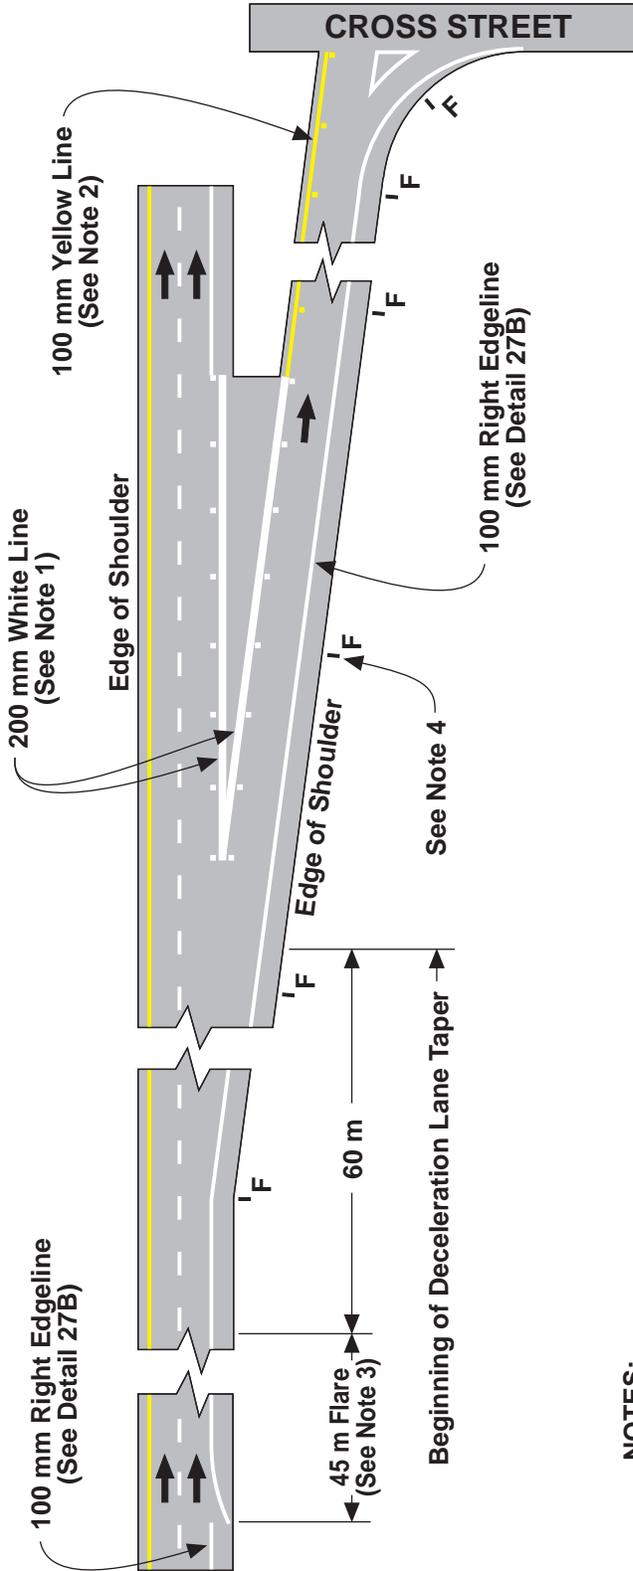

NOTES:

1. Place a 200 mm Solid White Line and One-Way Clear Reflective Markers on 7.32 m centers. See Detail 36.
2. Place a 100 mm Solid Yellow Left Edgeline and One-Way Yellow Reflective Pavement Markers on 7.32 m centers. See Detail 25A.
3. A flared Right Edgeline 60 m in advance of an exit ramp, is recommended where climatic conditions, such as areas that experience heavy fog, may require additional guidance. In areas that normally do not experience these conditions, a continuous edgeline may be used. See also Section 6-03.1, Advance Markers - Exit Ramps.
4. Place delineators 0.6 m to 1.8 m outside edge of paved shoulder, approximately 60 m apart with a minimum of 3 delineators per tangent. For additional details on delineator locations and spacing on curves, see Figures 6-46 and 6-47.
5. See Figures 6-26 through 6-31 for Ramp Terminal Markings and Chapter 4, Section 4-05 of this manual for Ramp Terminal Signing.

LEGEND

I Delineator → Direction of Travel

NOT TO SCALE